
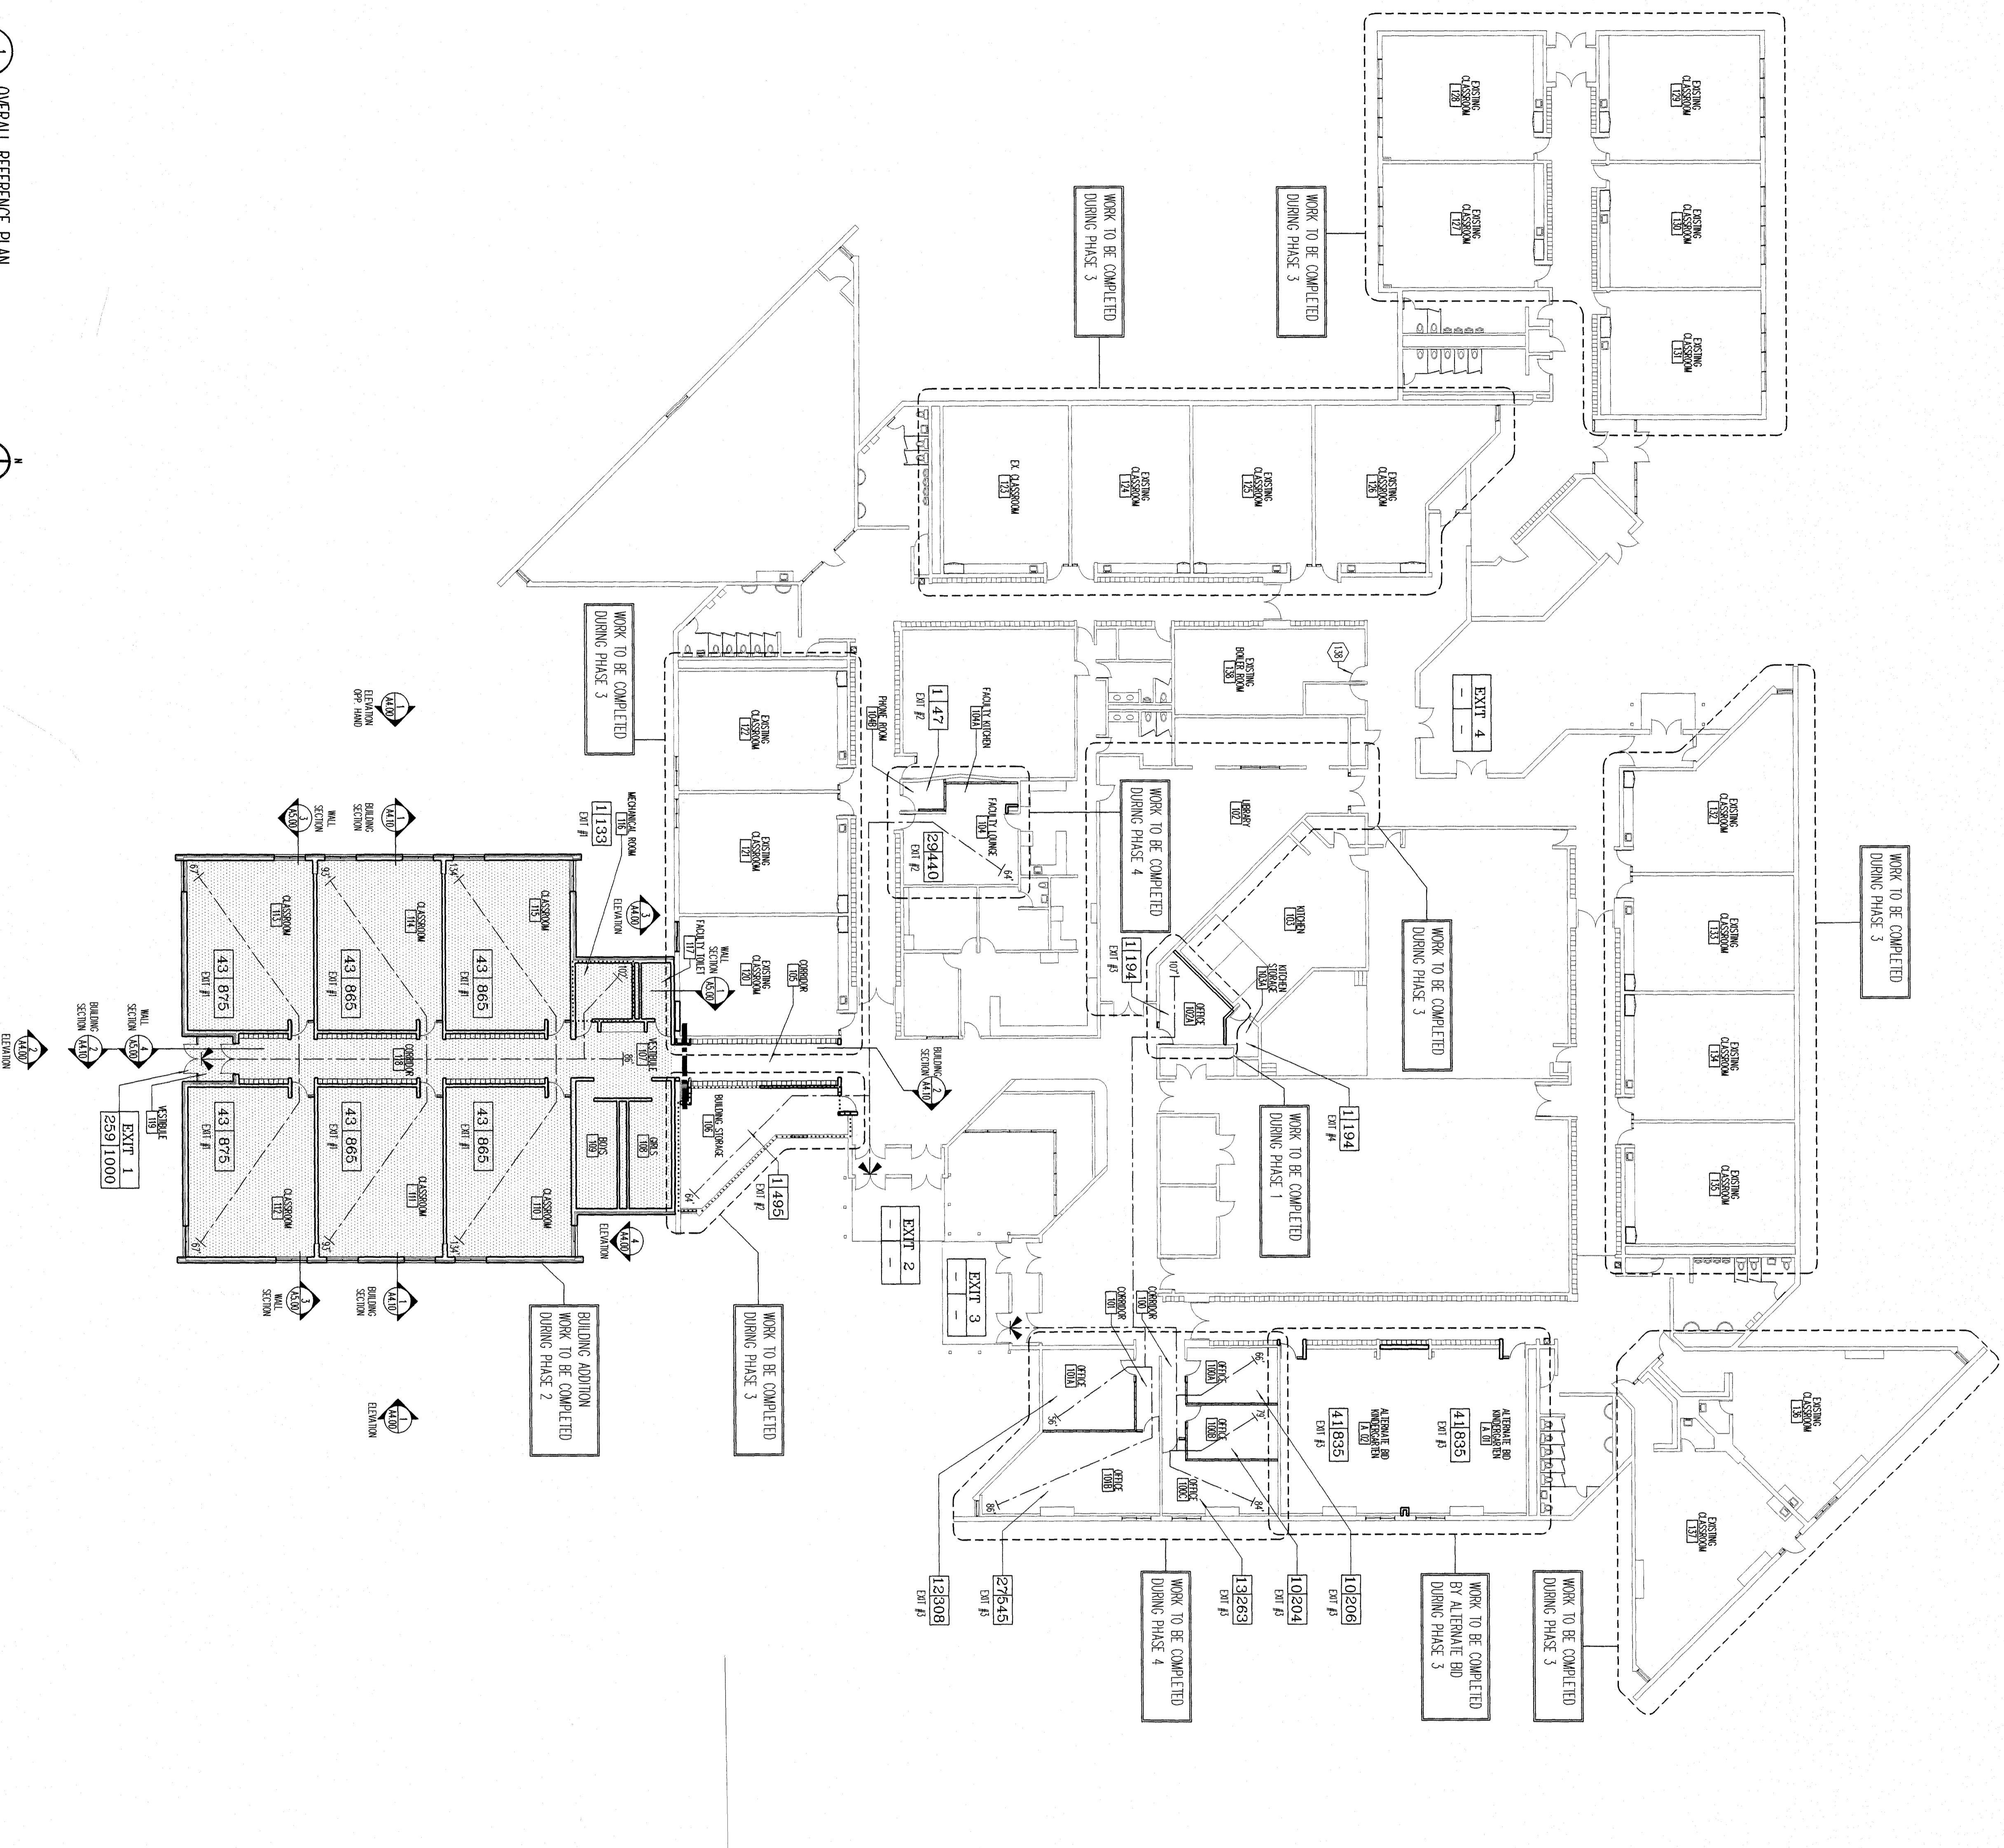


1 OVERALL REFERENCE PLAN
SCALE: 1/8" = 1'-0"

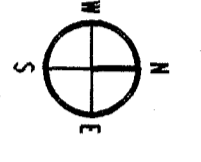

LEGEND

NOTE: SETS OF ELECTRICAL AND FIRE PROTECTION REMAINS FOR SCHEDULES AND SEE DRAWING 300.

	EXIT #2 000720	EXIT NUMBER ALTERN. ROOM MARKING SYMBOL
	23 1136	EXIT #12 ASSIGNED EXIT ROOM NUMBER
		DASHED LINE DIMITS LOCATION OF 1 HOUR FIRE SEPARATION
		DOTTED LINE DIMITS LOCATION OF 2 HOUR FIRE SEPARATION
		STIPPLED AREA WORKS TO BE COMPLETED DURING PHASING PERIOD

LAKE ZURICH COMMUNITY UNIT SCHOOL DISTRICT 95 ADDITION AND ALTERATIONS TO SARAH ADAMS SCHOOL

LEGAT ARCHITECTS

WALUKEDAN
CRYSTAL LAKE
SCHLAUBURG
OAK BROOK
CHICAGO
www.legat.com

651 W. WASHINGTON BLVD.
SUITE 400, CHICAGO, IL 60661

TEL: 312.256.9595
FAX: 312.256.1555

Jacob and Heffner

739 Roosevelt Road, Suite 100
Glen Ellyn, IL 60137
TEL: (630) 942-9000 FAX: (630) 942-1774

Larson Engineering of Illinois

40 Summit Boulevard Suite 275
Naperville, Illinois 60563
TEL: (630) 357-0540 FAX: (630) 357-0164

METRO DESIGN ASSOCIATES, INC.

MECHANICAL \ ELECTRICAL \ PLUMBING

895 American Lane
Schaumburg, Illinois 60173-4987
TEL: (847) 619-1333 FAX: (847) 619-1461

PROJECT NUMBER: 30268.00
PROJECT MANAGER: DAD
DRAWN BY: PJE/DRP
DATE: 07/15/98

REVISION DATES:

ISSUED FOR BID

A0.00