


ELGIN COMMUNITY COLLEGE - BUILDING H RENOVATIONS

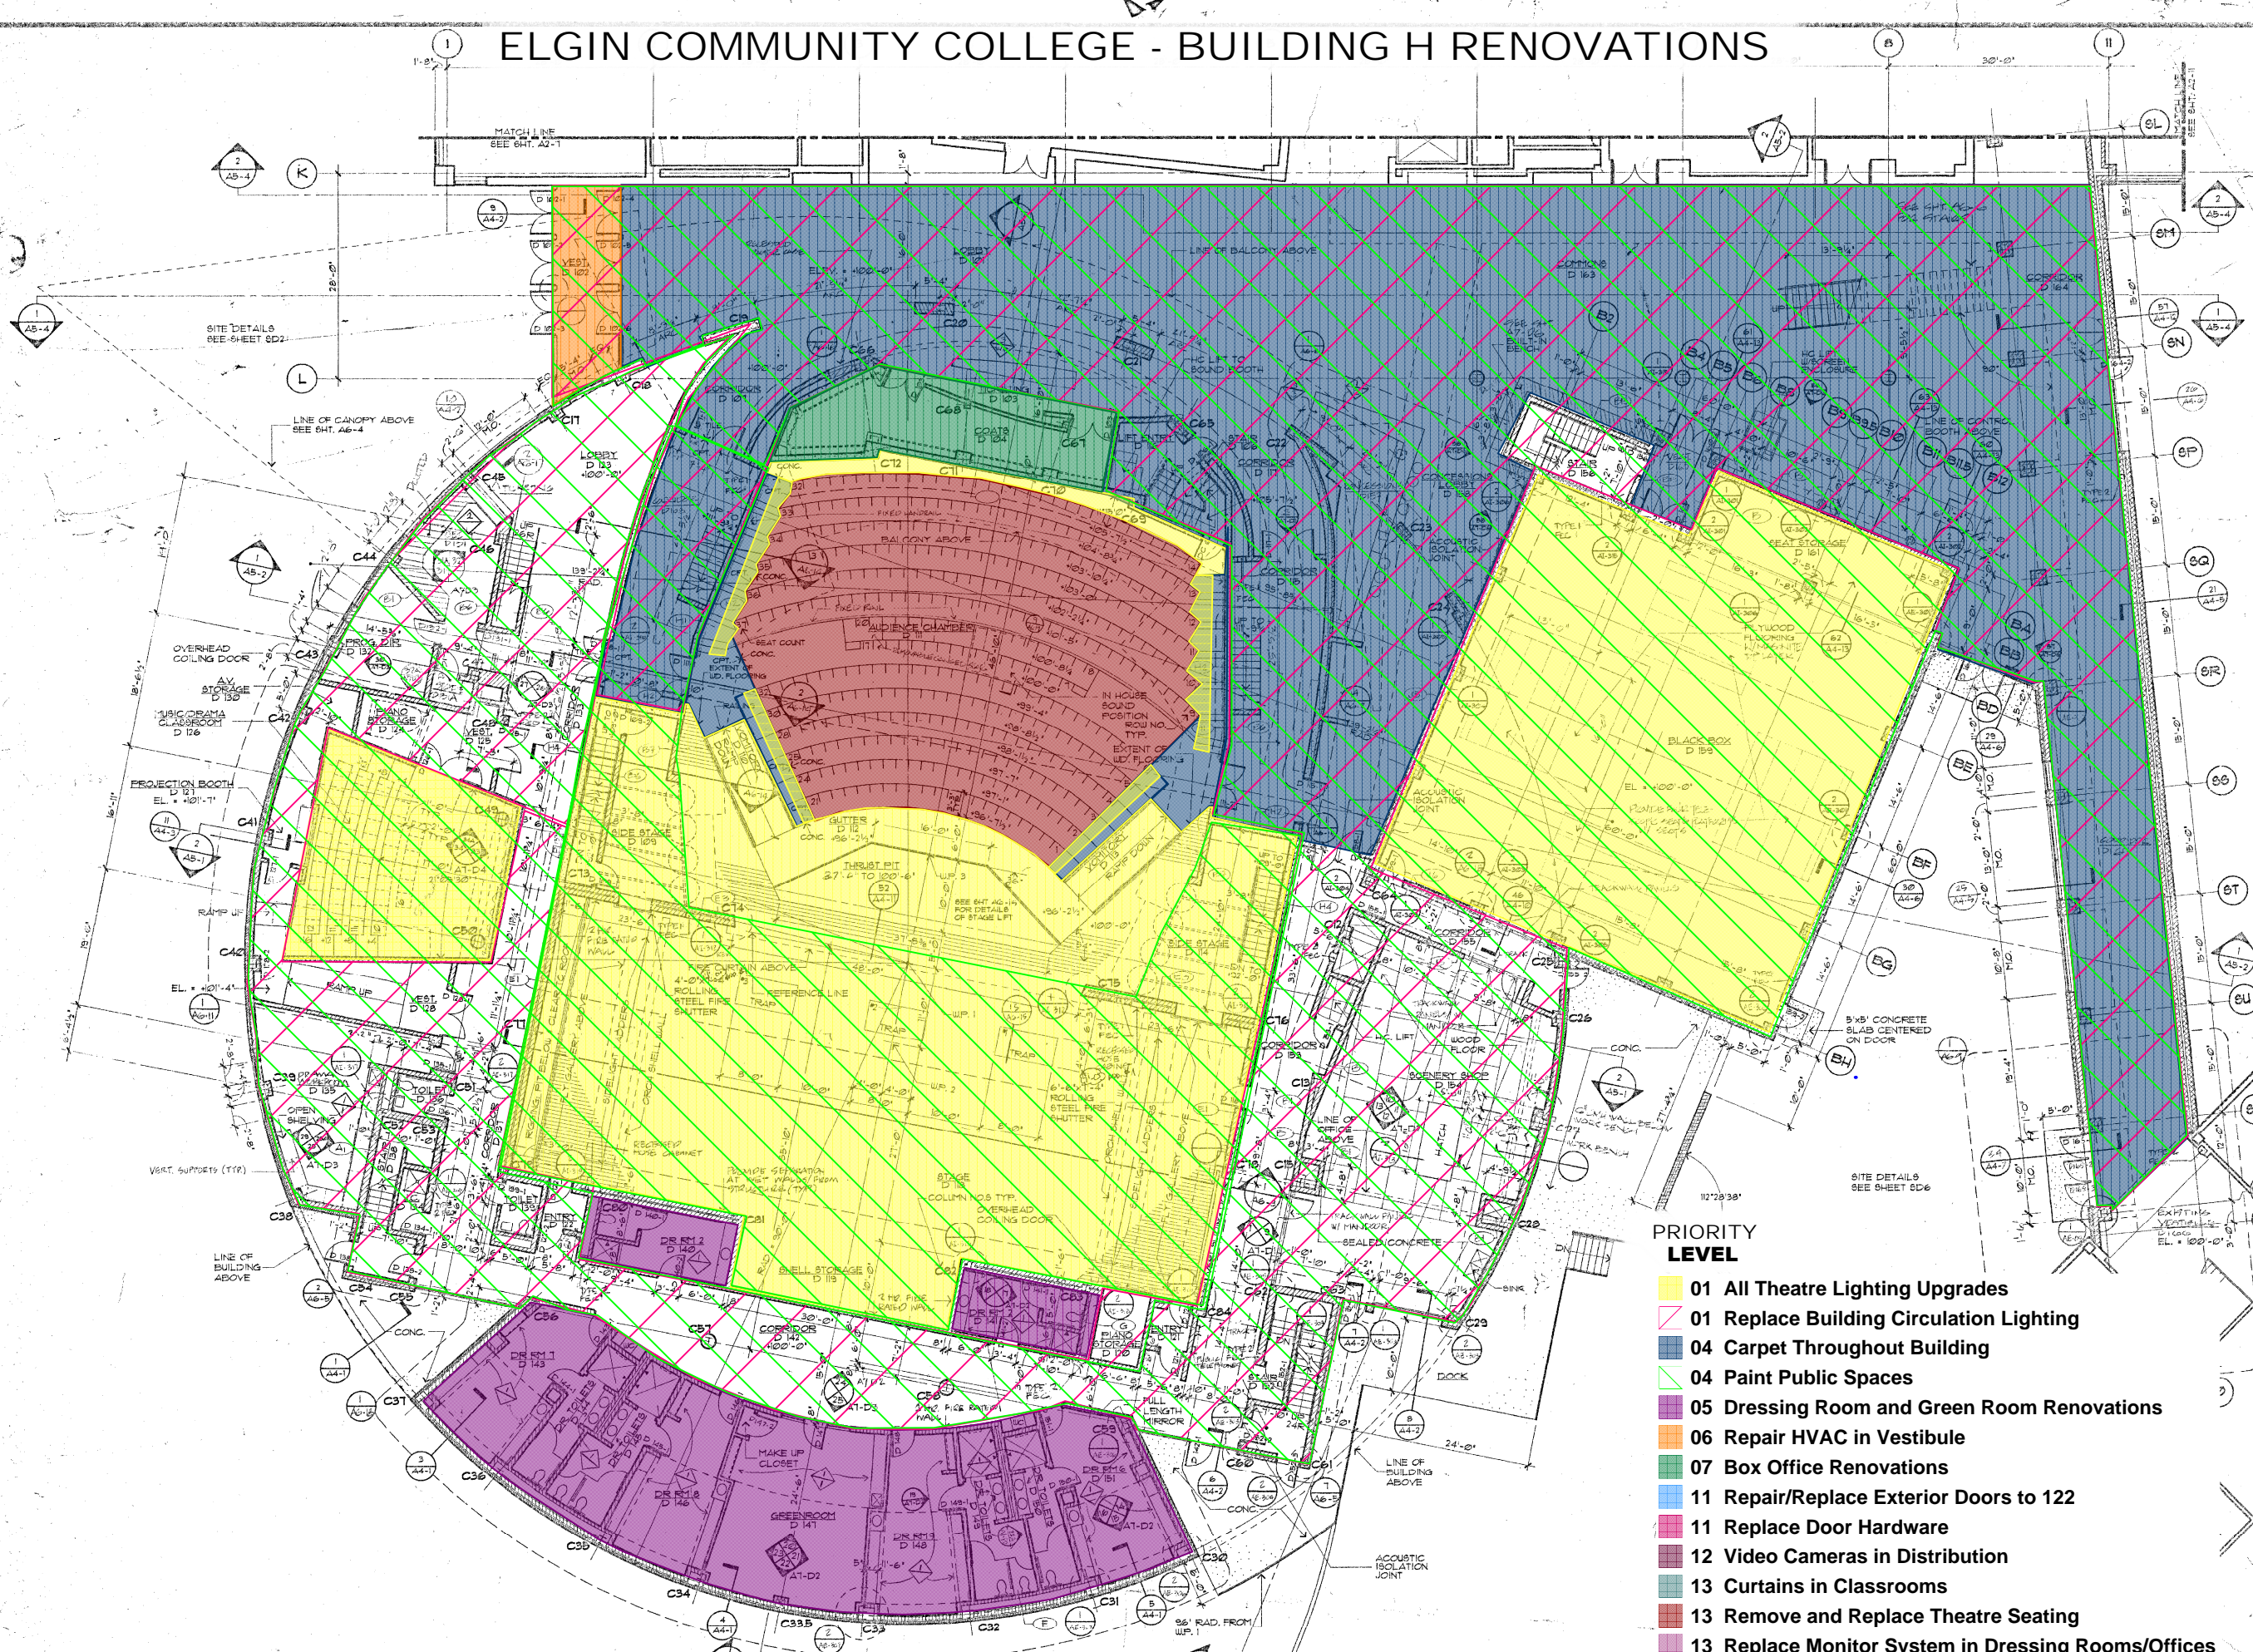

- PRIORITY LEVEL**
- 01 All Theatre Lighting Upgrades
 - 01 Replace Building Circulation Lighting
 - 04 Carpet Throughout Building
 - 04 Paint Public Spaces
 - 05 Dressing Room and Green Room Renovations
 - 06 Repair HVAC in Vestibule
 - 07 Box Office Renovations
 - 11 Repair/Replace Exterior Doors to 122
 - 11 Replace Door Hardware
 - 12 Video Cameras in Distribution
 - 13 Curtains in Classrooms
 - 13 Remove and Replace Theatre Seating
 - 13 Replace Monitor System in Dressing Rooms/Offices

VISUAL AND PERFORMING ARTS CENTER
 ELGIN, ILLINOIS
 ELGIN COMMUNITY COLLEGE

BURNDIGE CASSELL AND ASSOCIATES
 ARCHITECTS AND LAND PLANNERS
 708 695-5540
 ELGIN, ILLINOIS
 2425 ROYAL BOULEVARD

RELEASE III
 4/20/92
 90092

A2-2

FIRST FLOOR PLAN - DRAMA

Handwritten initials/signature